



Lighting Without Limits


126 Chestnut Street,
Warwick, RI 02888
Tel: (401) 467-8232
Fax: (401) 941-2960
E-Mail: sales@dayolite.com
www.dayolite.com

THE NATIONAL ELECTRIC CODE REQUIRES THAT ANY FIXTURE IN EXCESS OF 50 POUNDS MUST BE INDEPENDENTLY SUPPORTED OF THE OUTLET BOX. DAY-O-LITE IS NOT RESPONSIBLE FOR INADEQUATE REINFORCEMENT OF STRUCTURAL SUPPORT SYSTEMS.


SHEET 1 OF 2

WPPL-2 DRYWALL CEILING INSTALLATION SEE PAGE 2 FOR ADJUSTABLE HOUSING INSTALLATION

INSTALL PRIOR TO CEILING

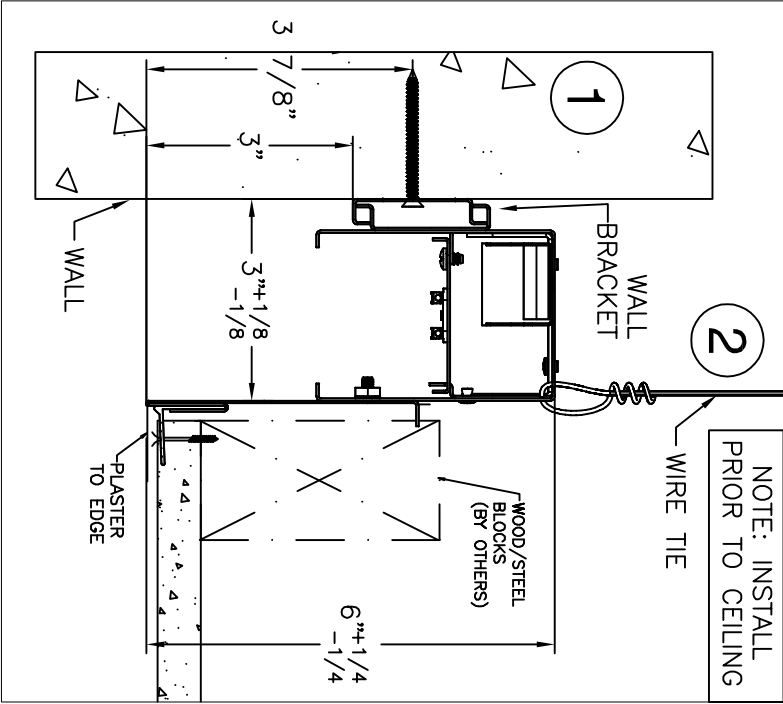


INSTALLATION OVERVIEW

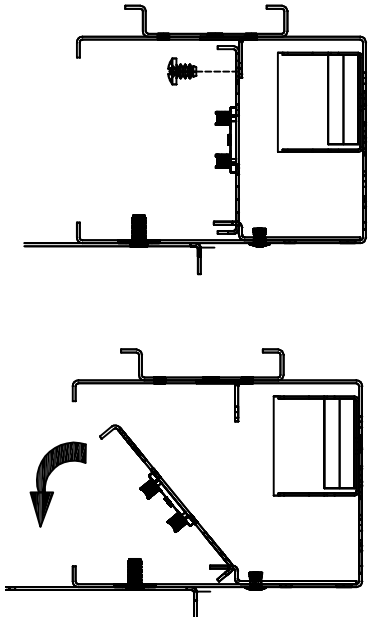

1. REMOVE SCREWS FROM TRAY
2. ROTATE TRAY DOWNWARD TO ACCESS DRIVER AND WIRING

FOR SERVICE AND INSTALLATION

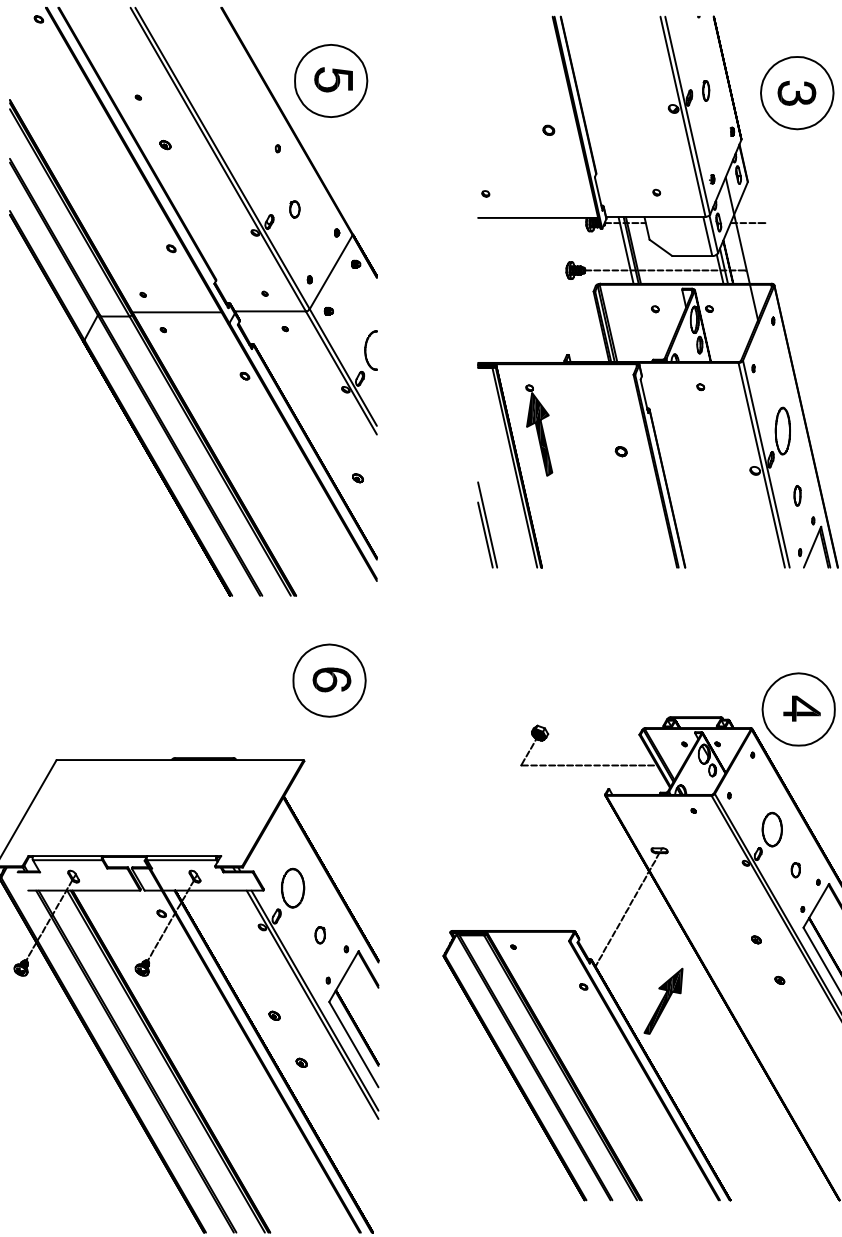

INSTALLATION INSTRUCTIONS

BE SURE TO READ AND UNDERSTAND ALL PROCEDURES BEFORE BEGINNING INSTALLATION

1. INSTALL WALL BRACKET AS SHOWN, LEFT TO RIGHT, ACCORDING TO DRAWINGS PROVIDED WITH JOB. WALL BRACKETS ARE TAPED TO EACH FIXTURE. IF PROVIDED, TRIM TELESCOPING FIXTURE WALL RAIL TO FIT.
2. PLACE THE FIXTURE OVER THE THE WALL BRACKET AND SECURE IT WITH THE WIRE
3. FASTEN THE FIXTURE HOUSINGS AT JOINT USING TWO SCREWS IN THE ALIGNMENT YOKE
4. FASTEN THE FRONT TRIM TO THE HOUSINGS USING THE NUT PROVIDED
5. ATTACH THE END CAP TO THE FRONT SHIELD AT THE BEGINNING AND END OF ROW
6. INSTALL LENS


NOTE: SEE PAGE 2 OF 2 FOR ADJUSTABLE TELESCOPIC UNIT

DAY-O-LITE RESERVES THE RIGHT TO MAKE ANY MECHANICAL OR MATERIAL CHANGES TO THE FIXTURES WHICH DO NOT AFFECT THE APPEARANCE OR PERFORMANCE
THIS PRINT IS THE PROPERTY OF DAY-O-LITE AND THE INFORMATION IT CONTAINS MAY NOT BE USED WITHOUT WRITTEN CONSENT OF DAY-O-LITE

THE NATIONAL ELECTRIC CODE REQUIRES THAT ANY FIXTURE IN EXCESS OF 50 POUNDS MUST BE INDEPENDENTLY SUPPORTED OF THE OUTLET BOX. DAY-O-LITE IS NOT RESPONSIBLE FOR INADEQUATE REINFORCEMENT OF STRUCTURAL SUPPORT SYSTEMS.

SHEET 2 OF 2

WPPL-2 TRIMLESS CEILING INSTALLATION ADJUSTABLE HOUSING INSTALLATION

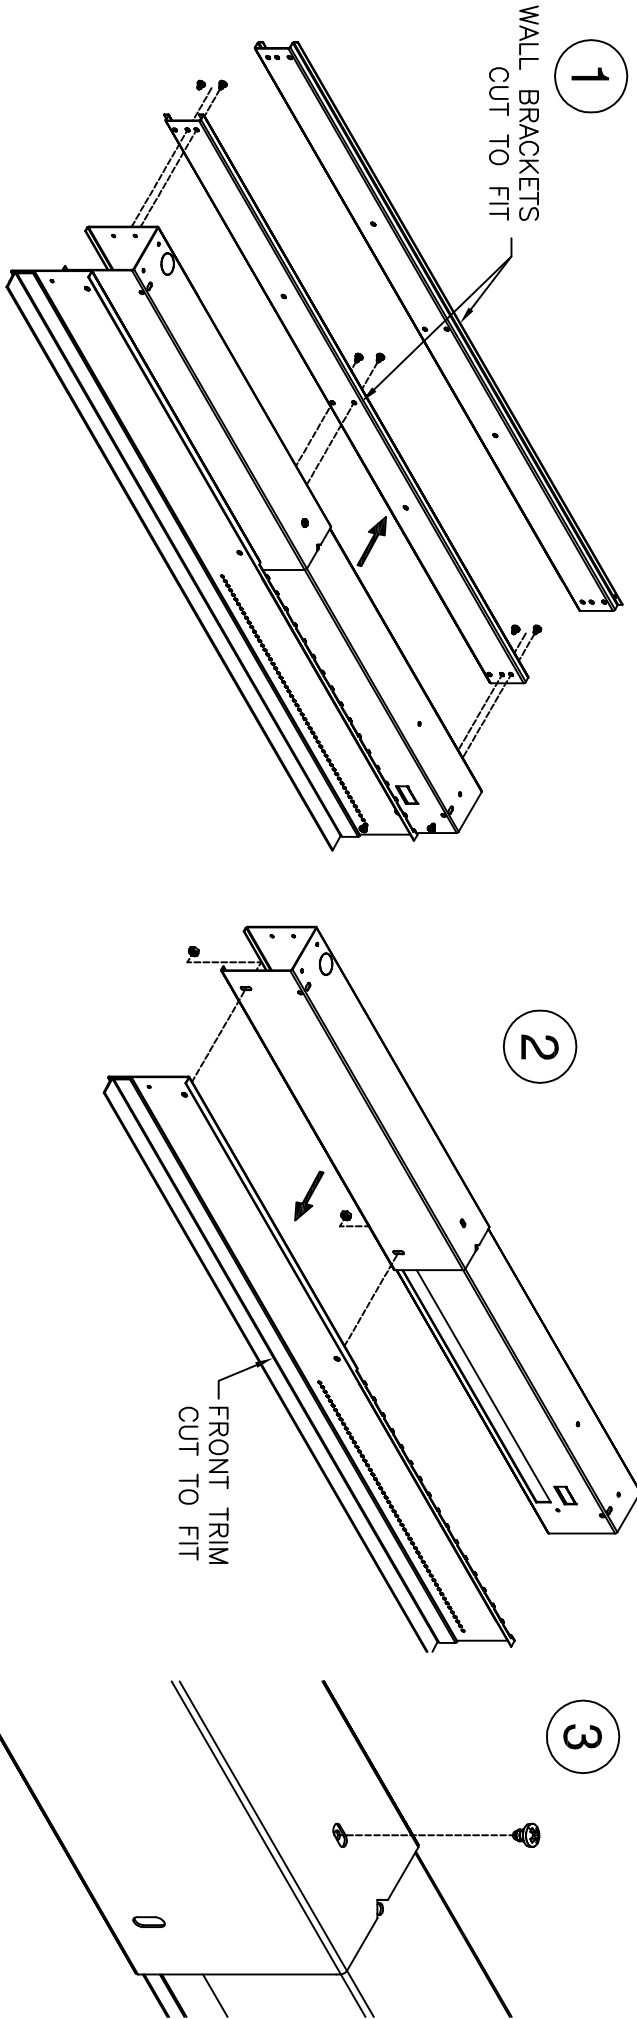

INSTALLATION INSTRUCTIONS

1. REMOVE WALL BRACKETS FROM TELE FIXTURE. CUT WALL BRACKETS TO REQUIRED LENGTH TO COMPLETE FIXTURE RUN. SECURE ONE WALL BRACKET TO WALL.
2. REMOVE FRONT TRIM FROM TELE FIXTURE AND CUT TO LENGTH REQUIRED
3. REMOVE TOP SCREW FROM TELE FIXTURE
4. ADJUST TELE HOUSING TO REQUIRED LENGTH TO COMPLETE FIXTURE RUN.
5. RE-INSTALL FRONT TRIM TO FIXTURE USING SCREWS REMOVED IN STEP 2
6. RE-INSTALL WALL TRIM TO FIXTURE USING SCREWS REMOVED IN STEP 1
7. INSTALL END CAP ON FIXTURE END, AND INSTALL FIXTURE INTO RUN AS SHOWN ON PAGE 1

BE SURE TO READ AND UNDERSTAND ALL
PROCEDURES BEFORE BEGINNING INSTALLATION

DAY-O-LITE RESERVES THE RIGHT TO MAKE ANY MECHANICAL OR MATERIAL CHANGES TO THE FIXTURES WHICH DO NOT AFFECT THE APPEARANCE OR PERFORMANCE.

THIS PRINT IS THE PROPERTY OF DAY-O-LITE AND THE INFORMATION IT CONTAINS MAY NOT BE USED WITHOUT WRITTEN CONSENT OF DAY-O-LITE